


ELEVATION

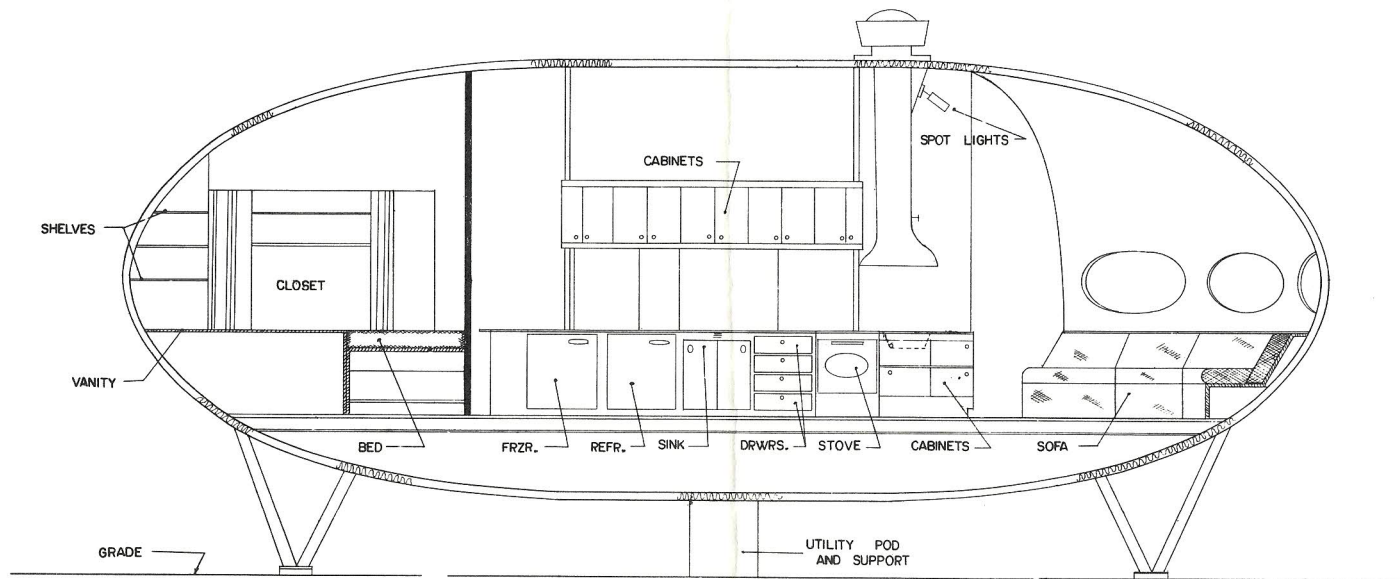


SECTION

FUTURO II-X

FUTURE HOMES
 11111 RIVER ROAD
 MILTON, DELAWARE 19968
 PHONE 302-645-8675

FUTURO CORPORATION		
FUTURO II-X		ELEVATION & SECTION
SCALE	1/2" = 1'-0"	DRAWING NO.:
DATE	4-6-71	II-X A-2
DRN. BY	KGLICK	REV.
APPR. BY		

ENTRANCE

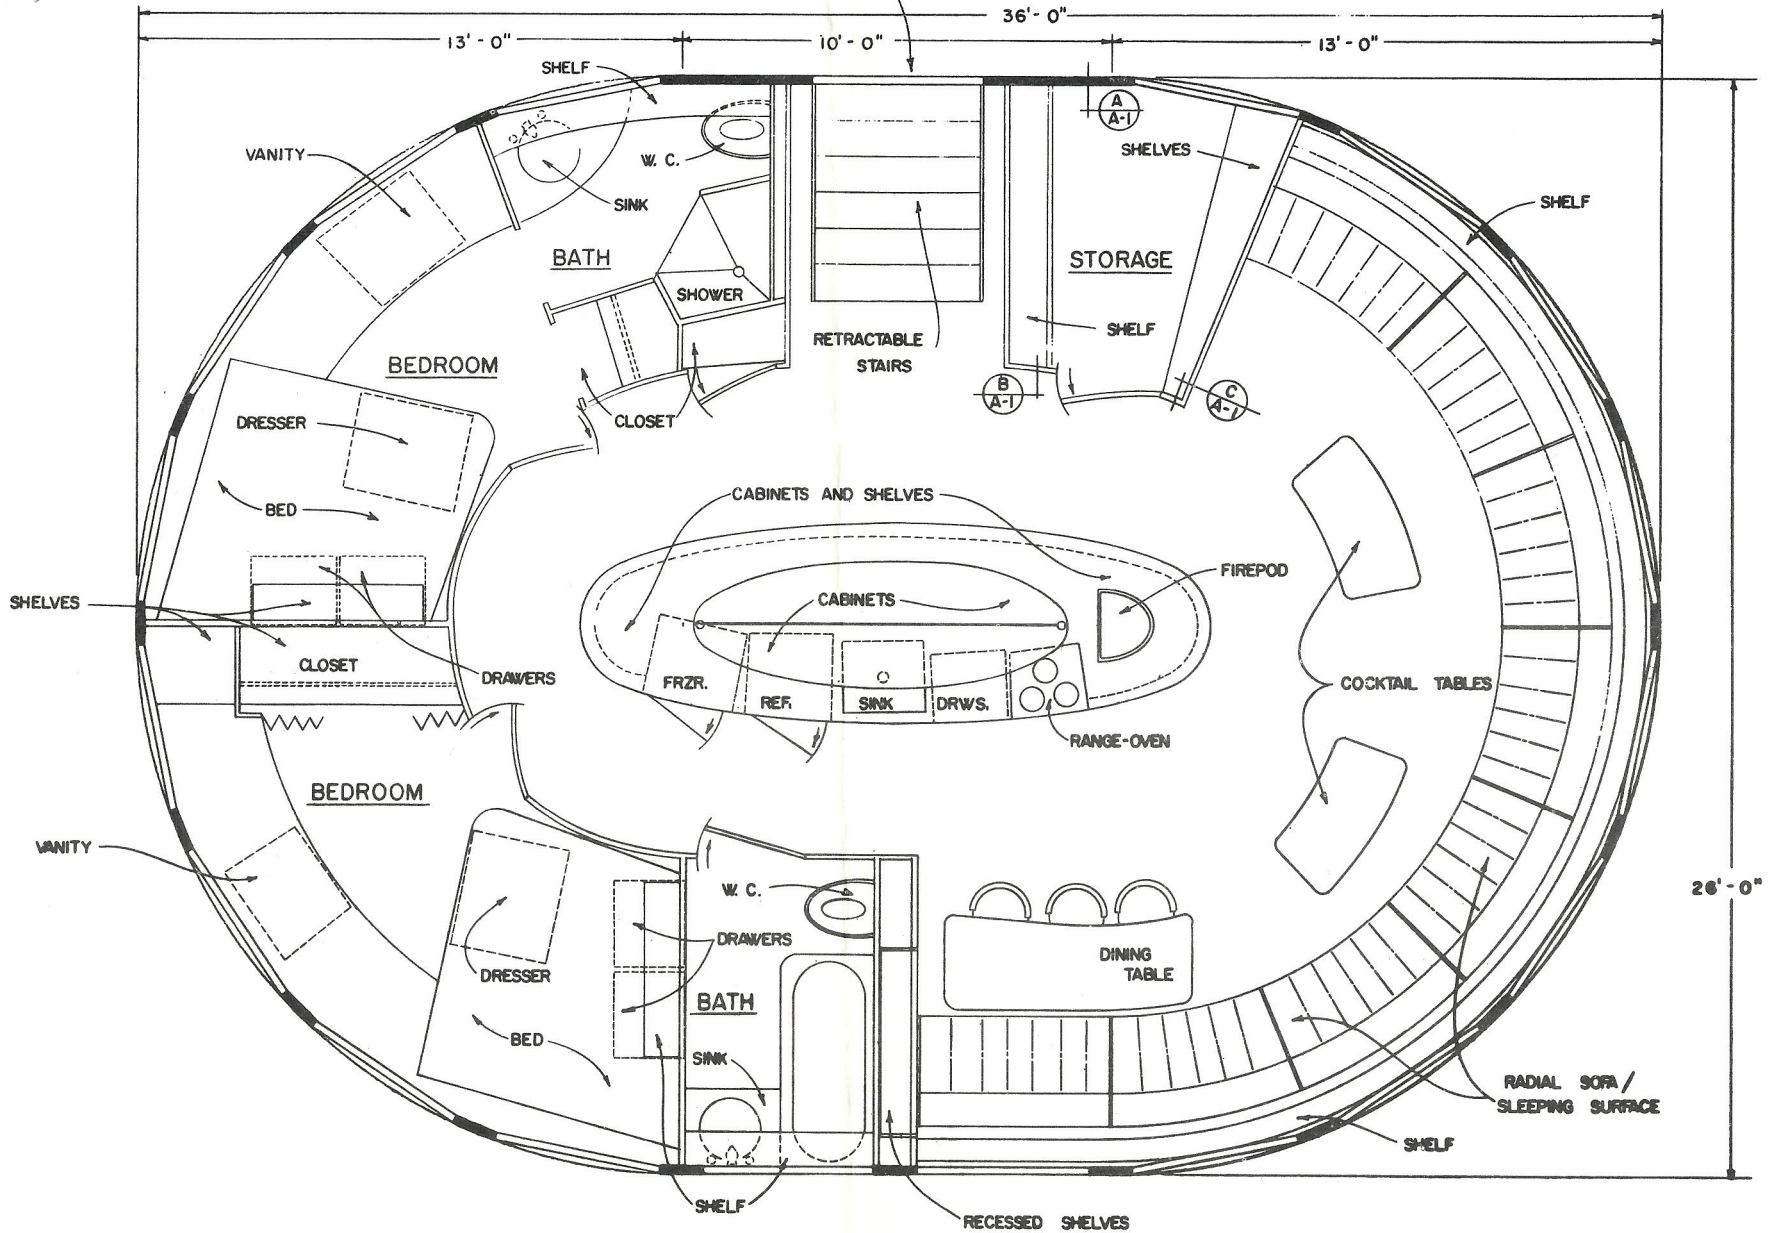

FLOOR PLAN
SCALE: 1/2" = 1'-0"

FUTURO II-X

FUTURO CORPORATION		
FUTURO II-X FLOOR PLAN		
TITLE		
SCALE	1/2" = 1'-0"	DRAWING NO.:
DATE	5-4-71	II-X A-1
DRN. BY	KOLICK	
APPR. BY		REV. NO. 1