


ELEVATION

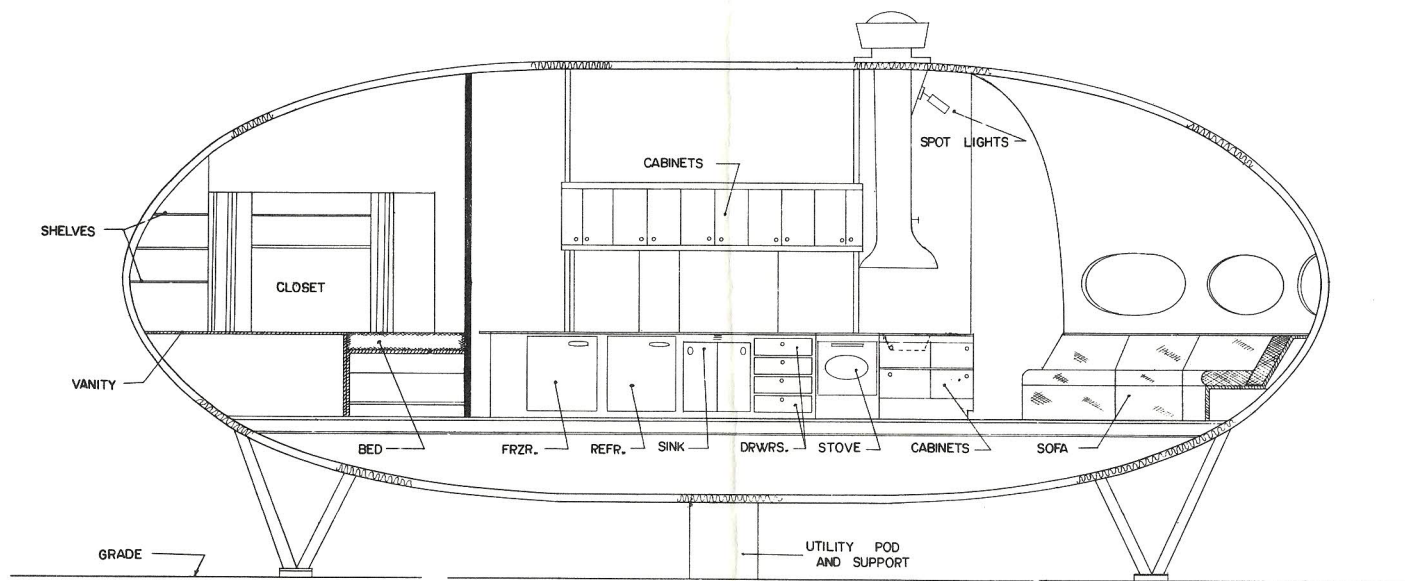

SECTION

FUTURO II-X

| | | |
|------------------------------|--------------|------------------------|
| FUTURO CORPORATION | | |
| FUTURO II-X | | ELEVATION & SECTION |
| SCALE | 1/2" = 1'-0" | DRAWING NO.: |
| DATE | 4-6-71 | II-X A-2 |
| DRN. BY | KGLICK | REV. |
| APPR. BY | | |

FUTURE HOMES
 11111 RIVERSIDE BLVD.
 MILTON, DELAWARE 19968
 PHONE 302-645-8675